

1.50 10.74 1.00

49.88⁵ 12⁵ 1.99 2.01 3.36⁵ 3.01 36⁵ 1.00

2.23⁵ 24 5.09 1.26 24 4.59 2.26 1.00 41

11.24

1.24 2.24 1.00 1.01 1.01 1.01 1.01 1.24

41 24 1.26 1.26 1.26 1.26 1.26 1.26 41

4.29⁵ 4.51

5 STG. 16.6/29.8

41 36⁵ 1.01 1.01 2.26

5.88⁵ 2.01 1.26 6.12⁵

24 1.75 2.01 2.01 99 1.01

4.29⁵ 2.01 1.26 5.11⁵

2.36⁵ 1.26 2.26

41 2.01 1.26 5.11⁵

41 3.96⁵ 2.62⁵ 1.13⁵ 4.34 41

4.61⁵ 2.38⁵ 2.26 49 63⁵ 1.01 5.11⁵

13.24

OK GARTEN -0.85

OK FF B 0.00

OK FF B -0.02



A

Böschung

WOHNEN + ESSEN

TERRASSE

WINDFANG

VORRAT

KÜCHE

FLUR

WC

ARBEITEN

5 STG. 17/29

15 STG. 18.4/26.2


14 STG. 17.9/27


10 STG. 16.4/29.8

ø20 ?
40/40?

2


Spüle

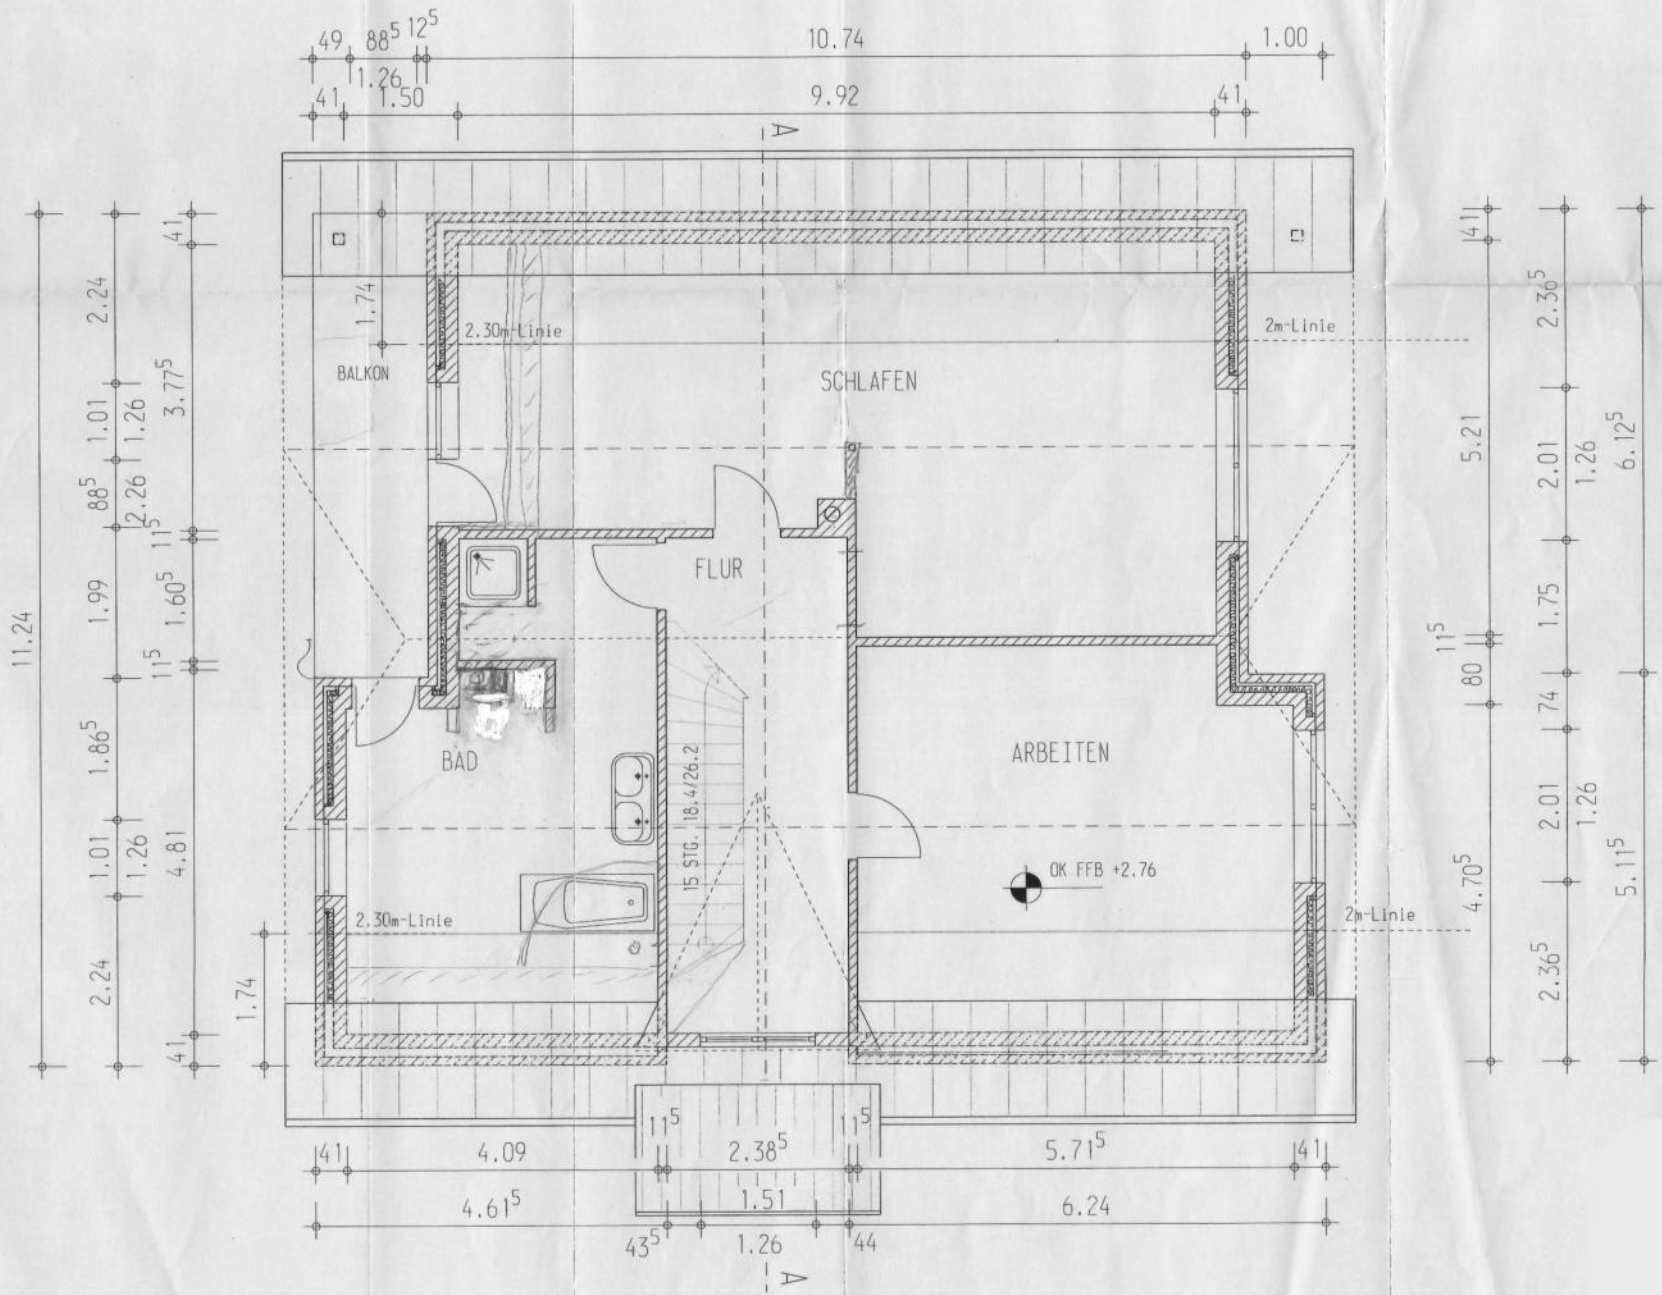

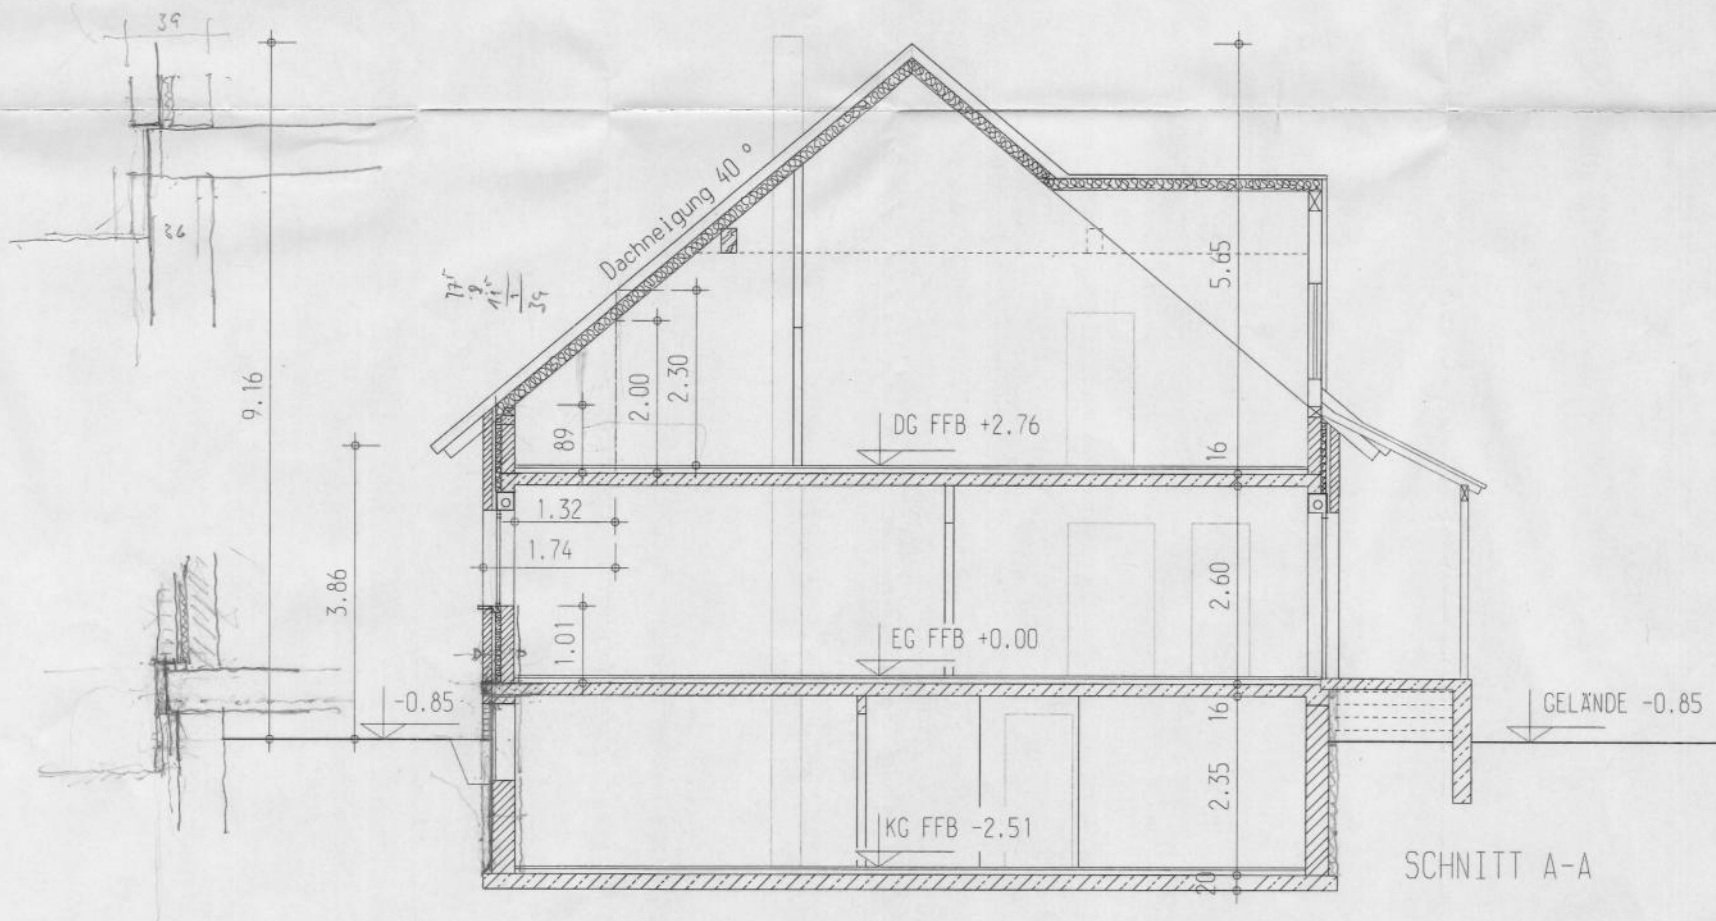

SCHNITT A-A

ARCHITEKTURBÜRO			
FRITZ WELLNITZ = ARCHITEKT = AKH			
CARL-MARIA-V.-WEBER-STR 35 - Telefon 069/ 83 30 11-12			
63 069 OFFENBACH AM MAIN			
Datum	17/11/1999	gez. dp	Blatt 4
Neubau eines Einfamilienwohnhauses mit Garage Wiestedter Weg, 29 596 Stodensen			Schnitt A-A
Baufrau Gabriela Bauermann Unter den Eichen 26, 29 568 Wieren-Ebern			Architekt

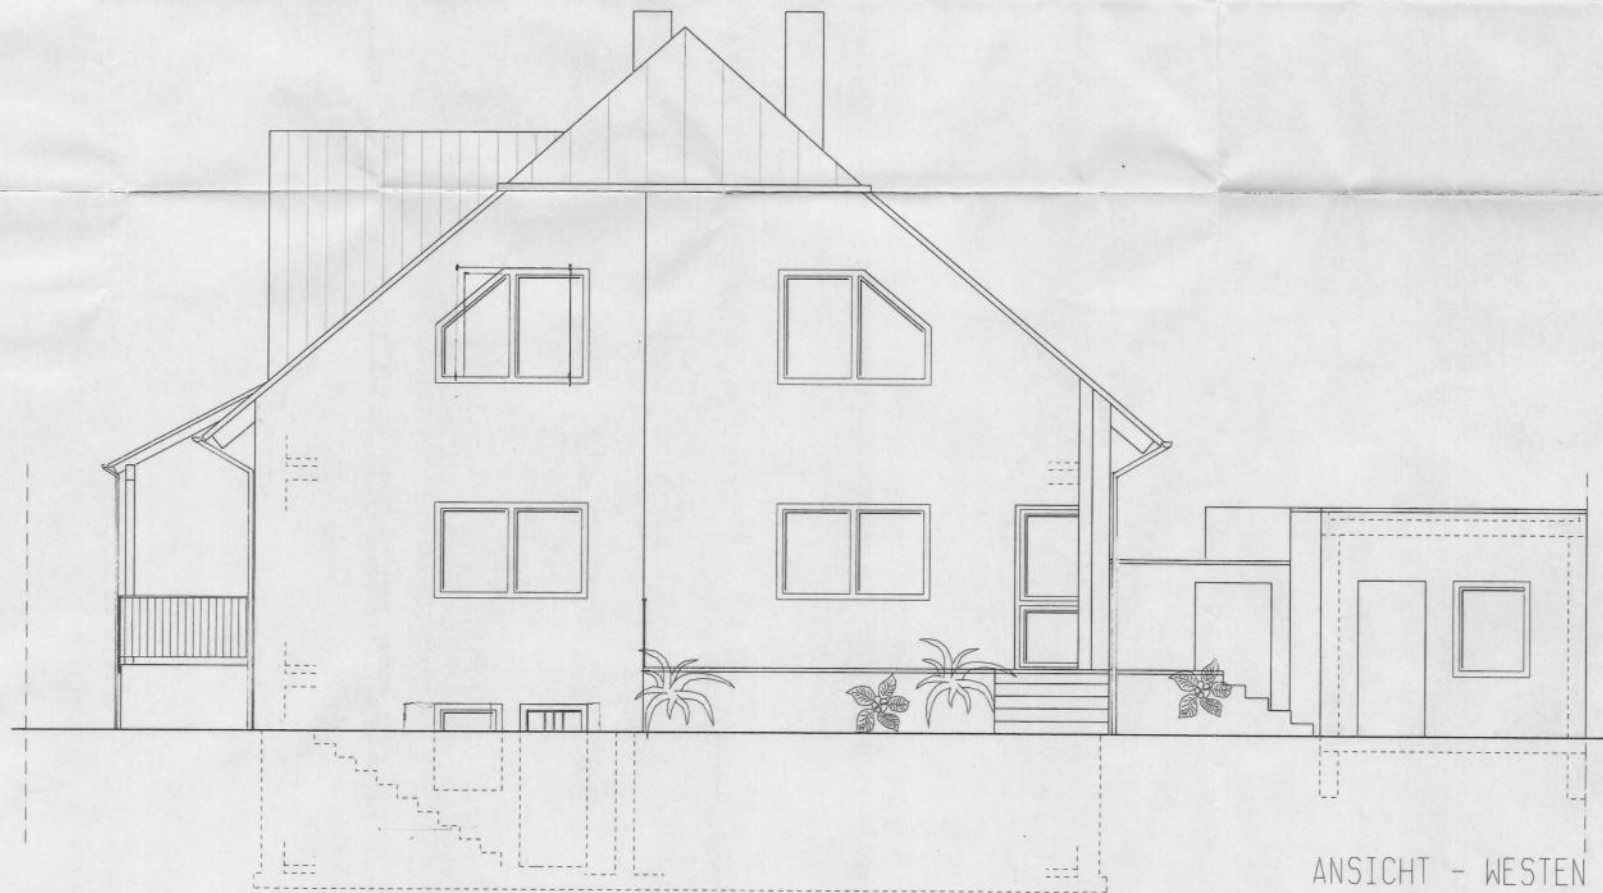

ANSICHT - WESTEN